


- ① FOR MALL SECTION SEE W03
- ② FOR DECK DETAILS SEE D01 & D02

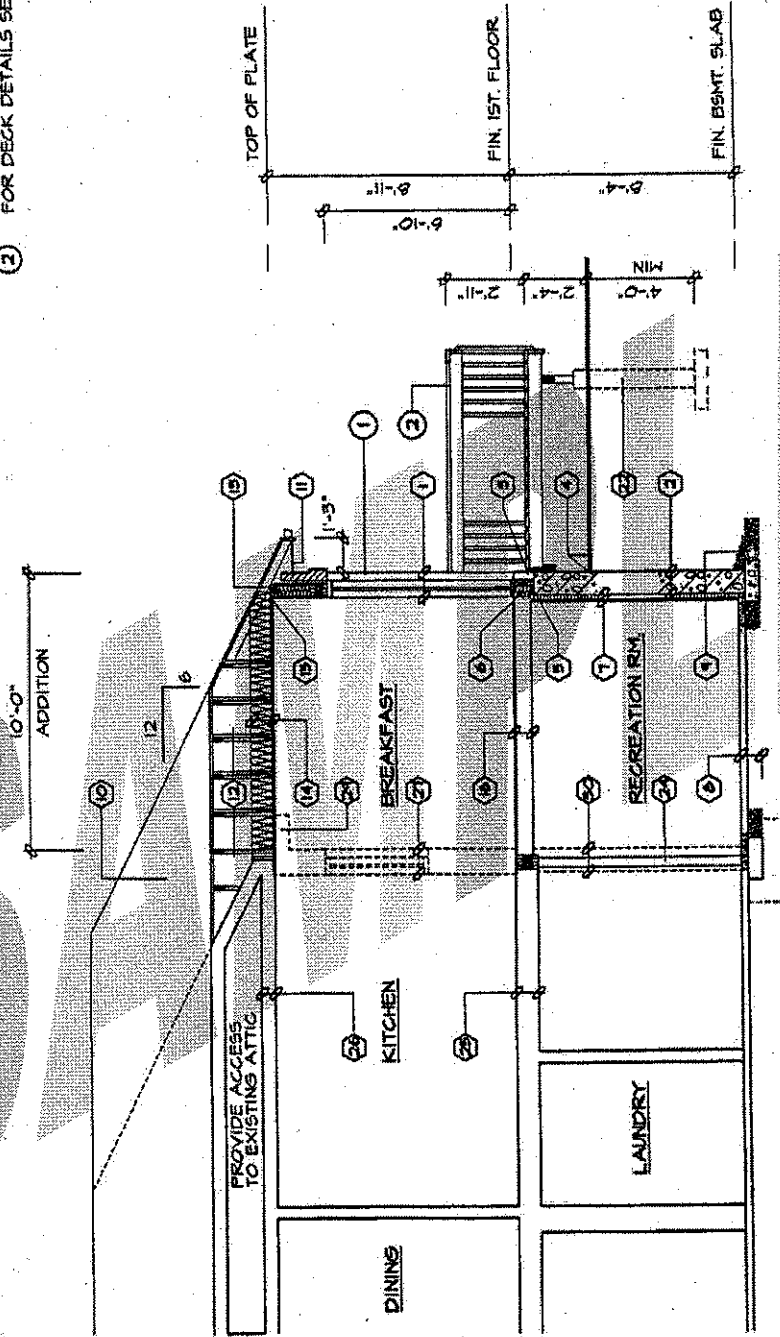

SECTION 'A-A'  
SCALE 3/16" = 1'-0"



SAMPLE DRAWINGS FOR  
PERMIT APPLICATION  
CROSS SECTION

DWG. NO.

A09

07-98