


PLUMBING DESIGN

- ① COPPER SUPPLY LINES / PIPES : M. HARD ASTM B88
 COPPER S/S FITTINGS : ANSI B16.18
 SOLDER IS LEAD FREE
 WATER HEATER : LOGICAL WITH BLEEDING VALVE
- ② WASTE / OVERFLOW PIPES / FITTINGS : AOS CAN / CSA B181.1

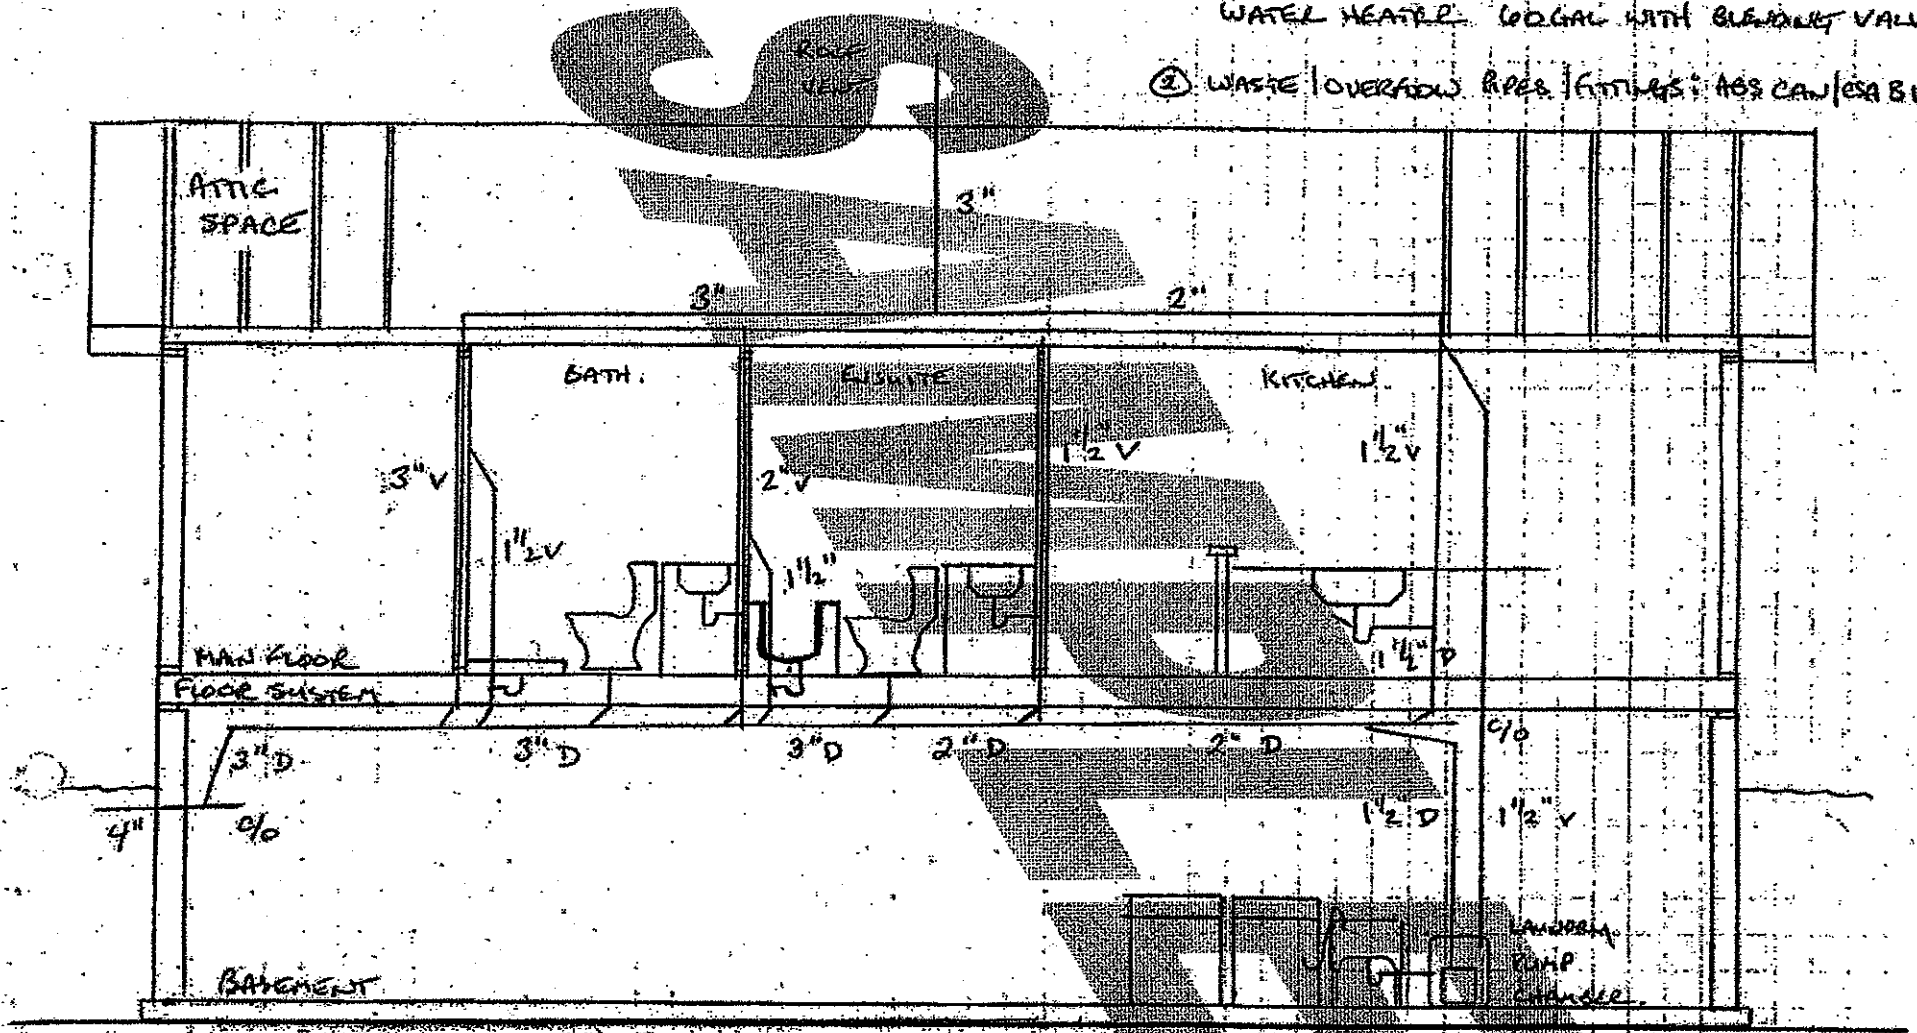

Plumbing Design

V VENT
 D DRAIN